


RADIUS	ARC	TANGENT	CHORD	CHORD BEARING
196.00	207.77'	114.84'	198.17'	S 32°47'56"W
167.50	114.77'	59.74'	112.53'	S 43°32'19"W
107.50	116.64'	64.80'	111.00'	N 32°05'00"E
256.00	183.83'	90.08'	179.90'	N 42°35'44"E

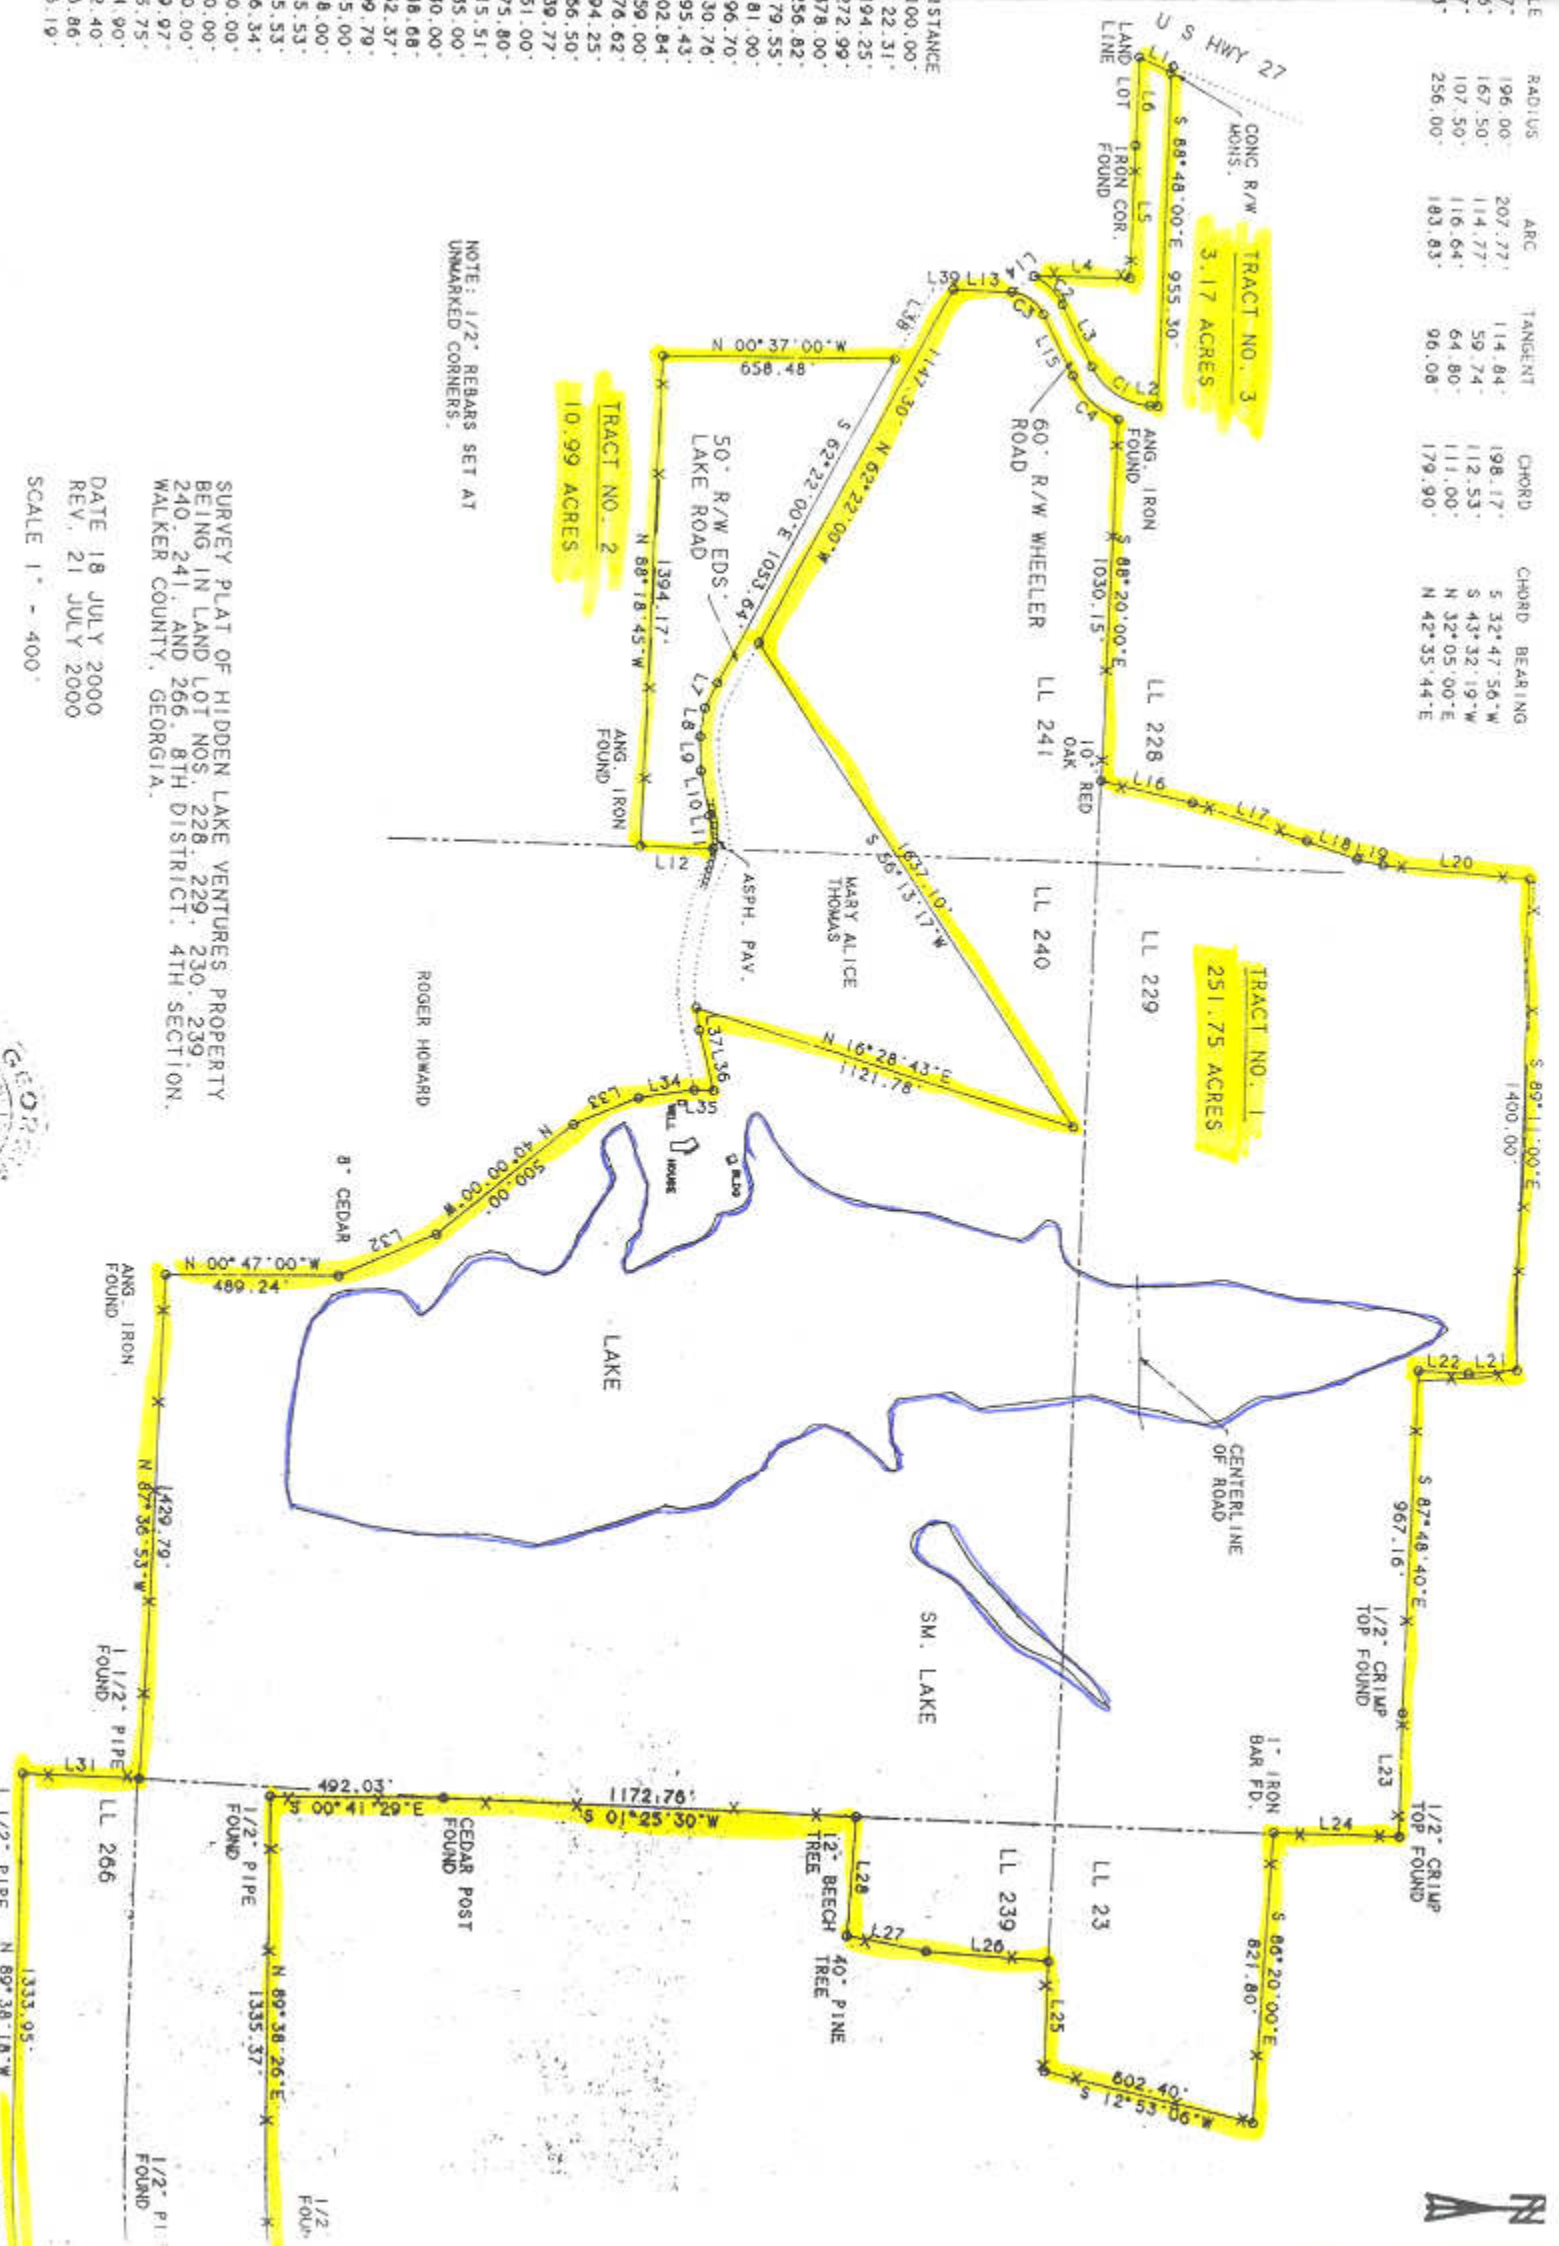

NOTE: 1/2" REBARS SET AT UNMARKED CORNERS.

SURVEY PLAT OF HIDDEN LAKE VENTURES PROPERTY BEING IN LAND LOT NOS. 228, 229, 230, 239, 240, 241, AND 266, 8TH DISTRICT, 4TH SECTION, WALKER COUNTY, GEORGIA.

DATE 18 JULY 2000
REV. 21 JULY 2000
SCALE 1" = 400'



STANCE
00.00
00.00
22.31
94.25
272.99
178.00
56.82
79.55
81.00
96.70
30.76
95.43
02.84
59.00
76.62
94.25
94.25
99.00
51.00
5.80
5.51
5.00
9.79
9.37
10.00
5.33
5.34
5.75
1.90
1.86
1.19